


Exhibit D
Schematic Striping Plans



C&S Engineers, Inc.
 499 Col. Eileen Collins Blvd.
 Syracuse, New York 13212
 Phone: 315-455-2000
 Fax: 315-455-9667
 www.cscos.com

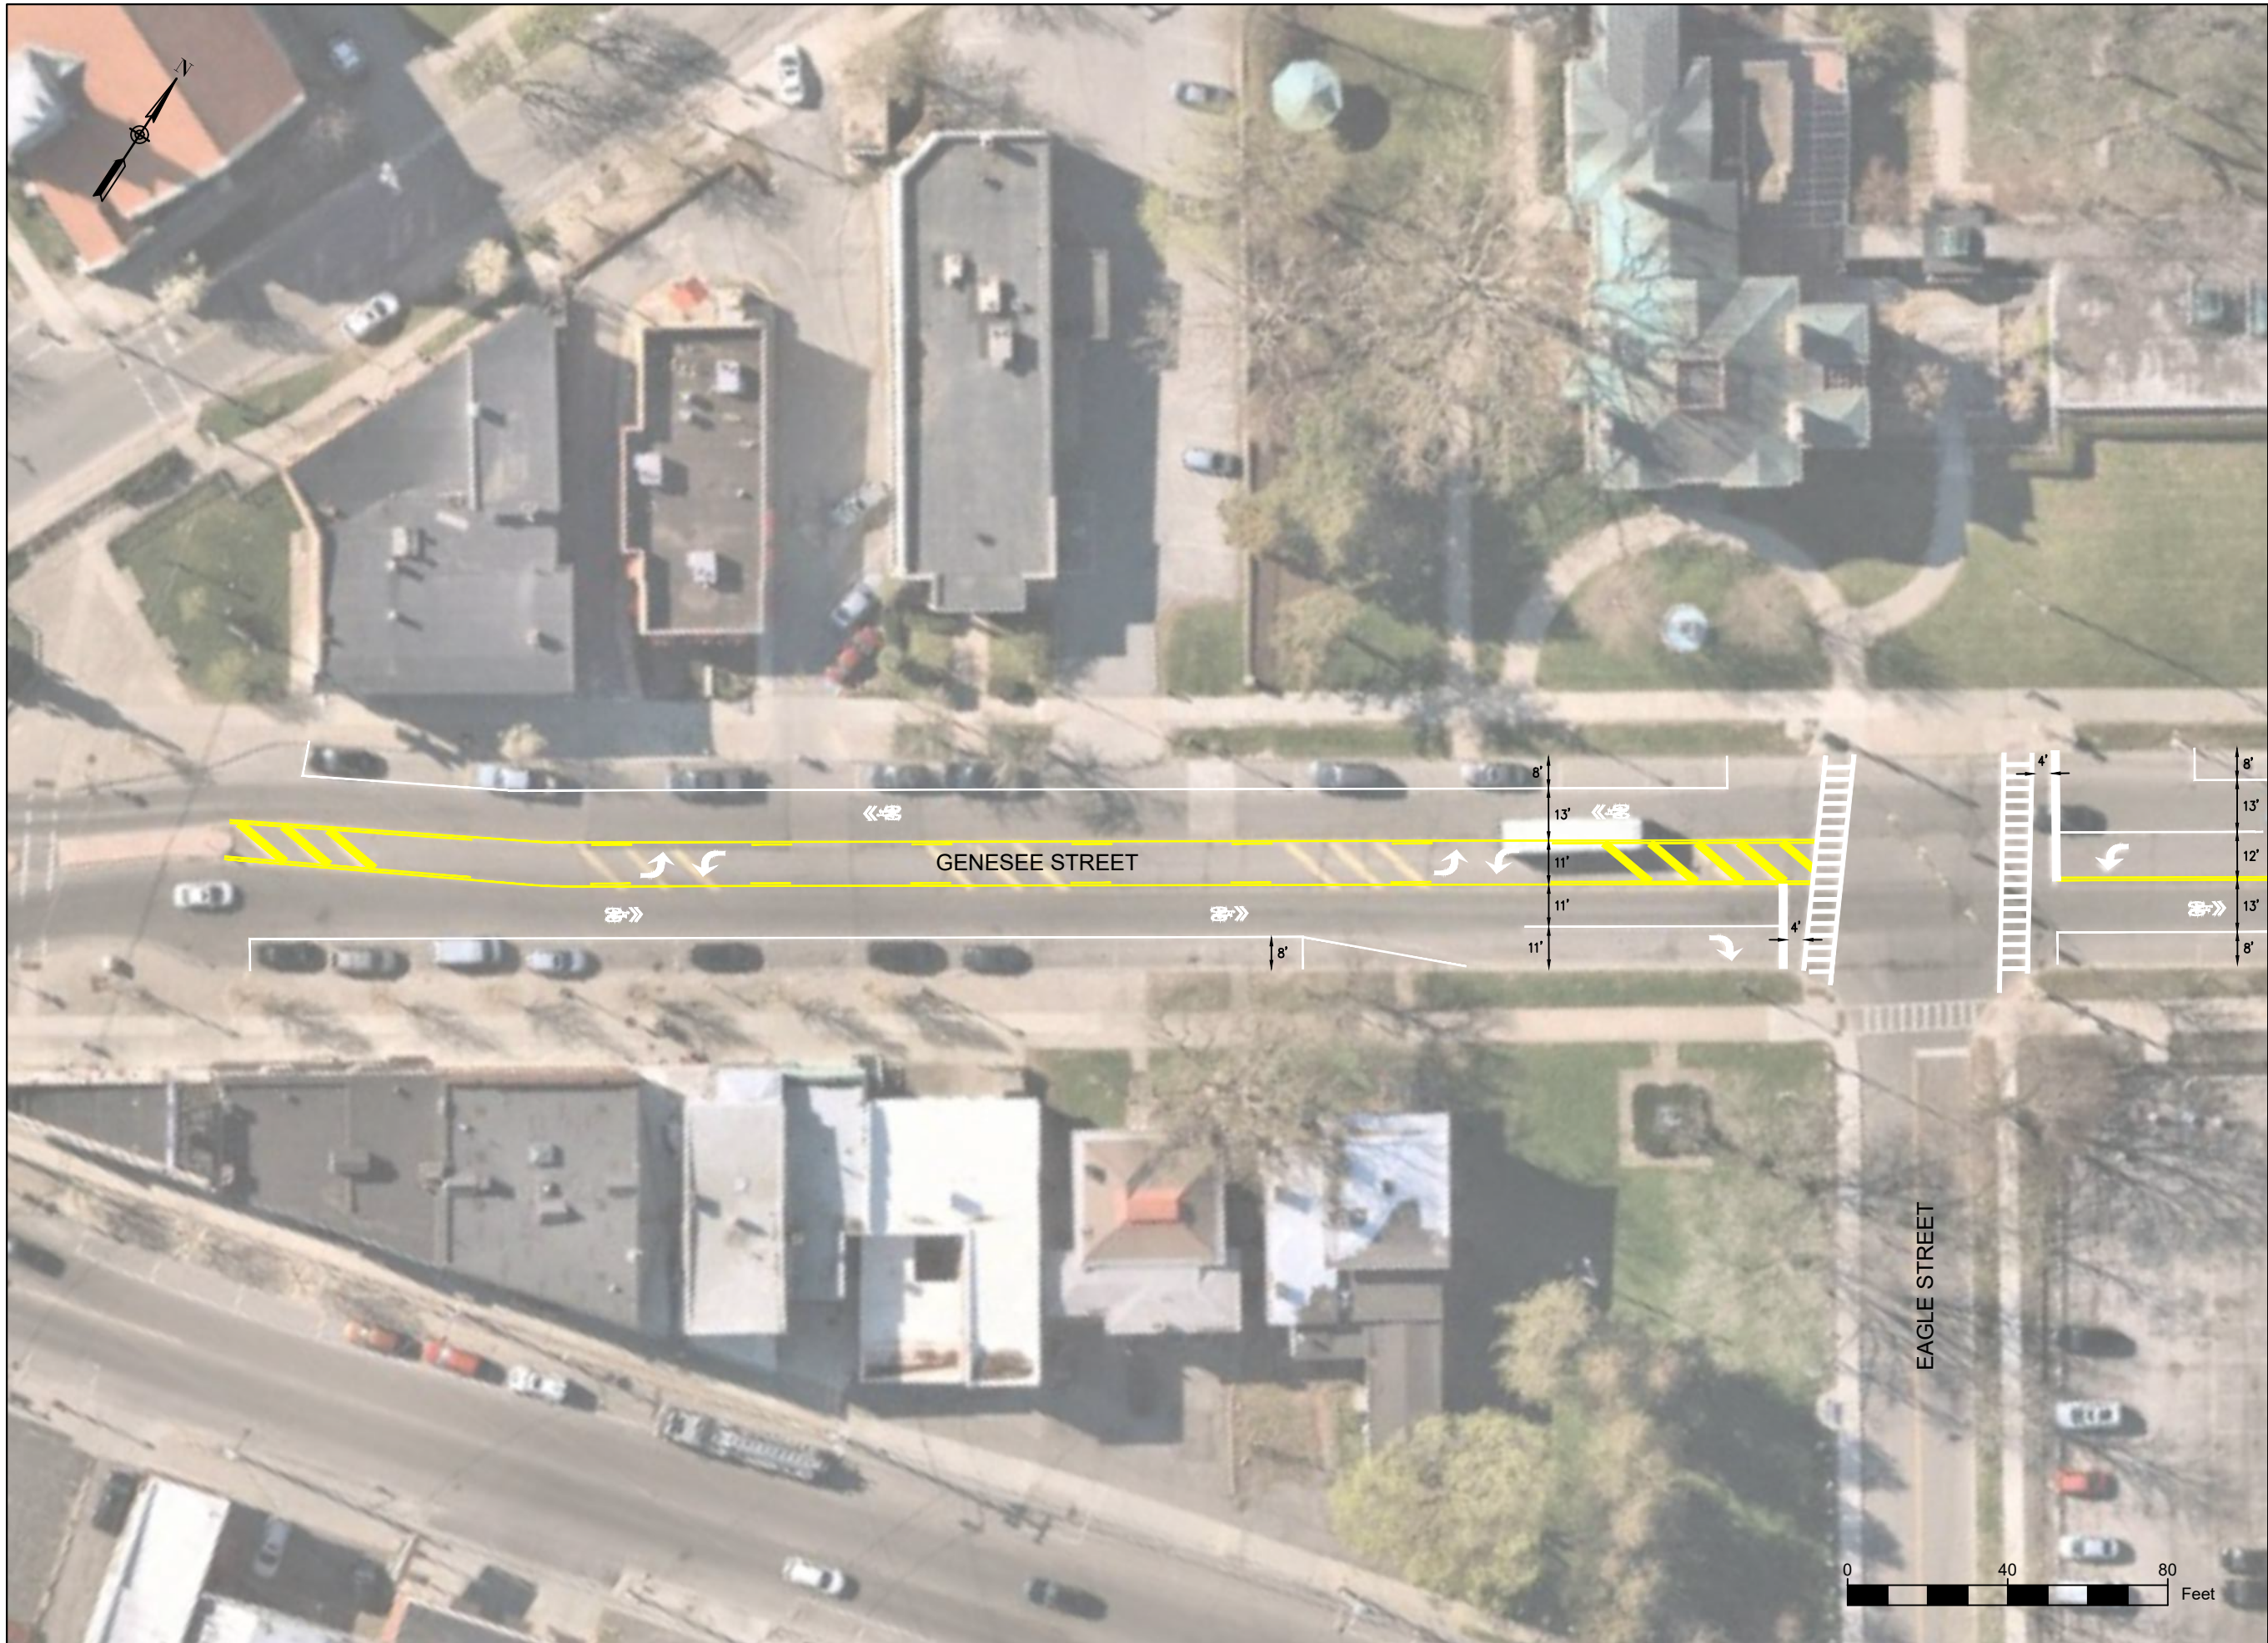

CITY OF UTICA
 ONEIDA COUNTY,
 NEW YORK

**GENESEE STREET ROAD DIET
 STRIPING PLAN**

PROJECT NO:	145.004.001
DATE:	FEBRUARY 2023
DRAWN BY:	SMG
DESIGNED BY:	KAW
CHECKED BY:	TEH
NO ALTERATION PERMITTED HEREON EXCEPT AS PROVIDED UNDER SECTION 7209 SUBDIVISION 2 OF THE NEW YORK EDUCATION LAW	


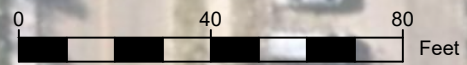


FIGURE 1



C&S Engineers, Inc.
 499 Col. Eileen Collins Blvd.
 Syracuse, New York 13212
 Phone: 315-455-2000
 Fax: 315-455-9667
 www.cscos.com

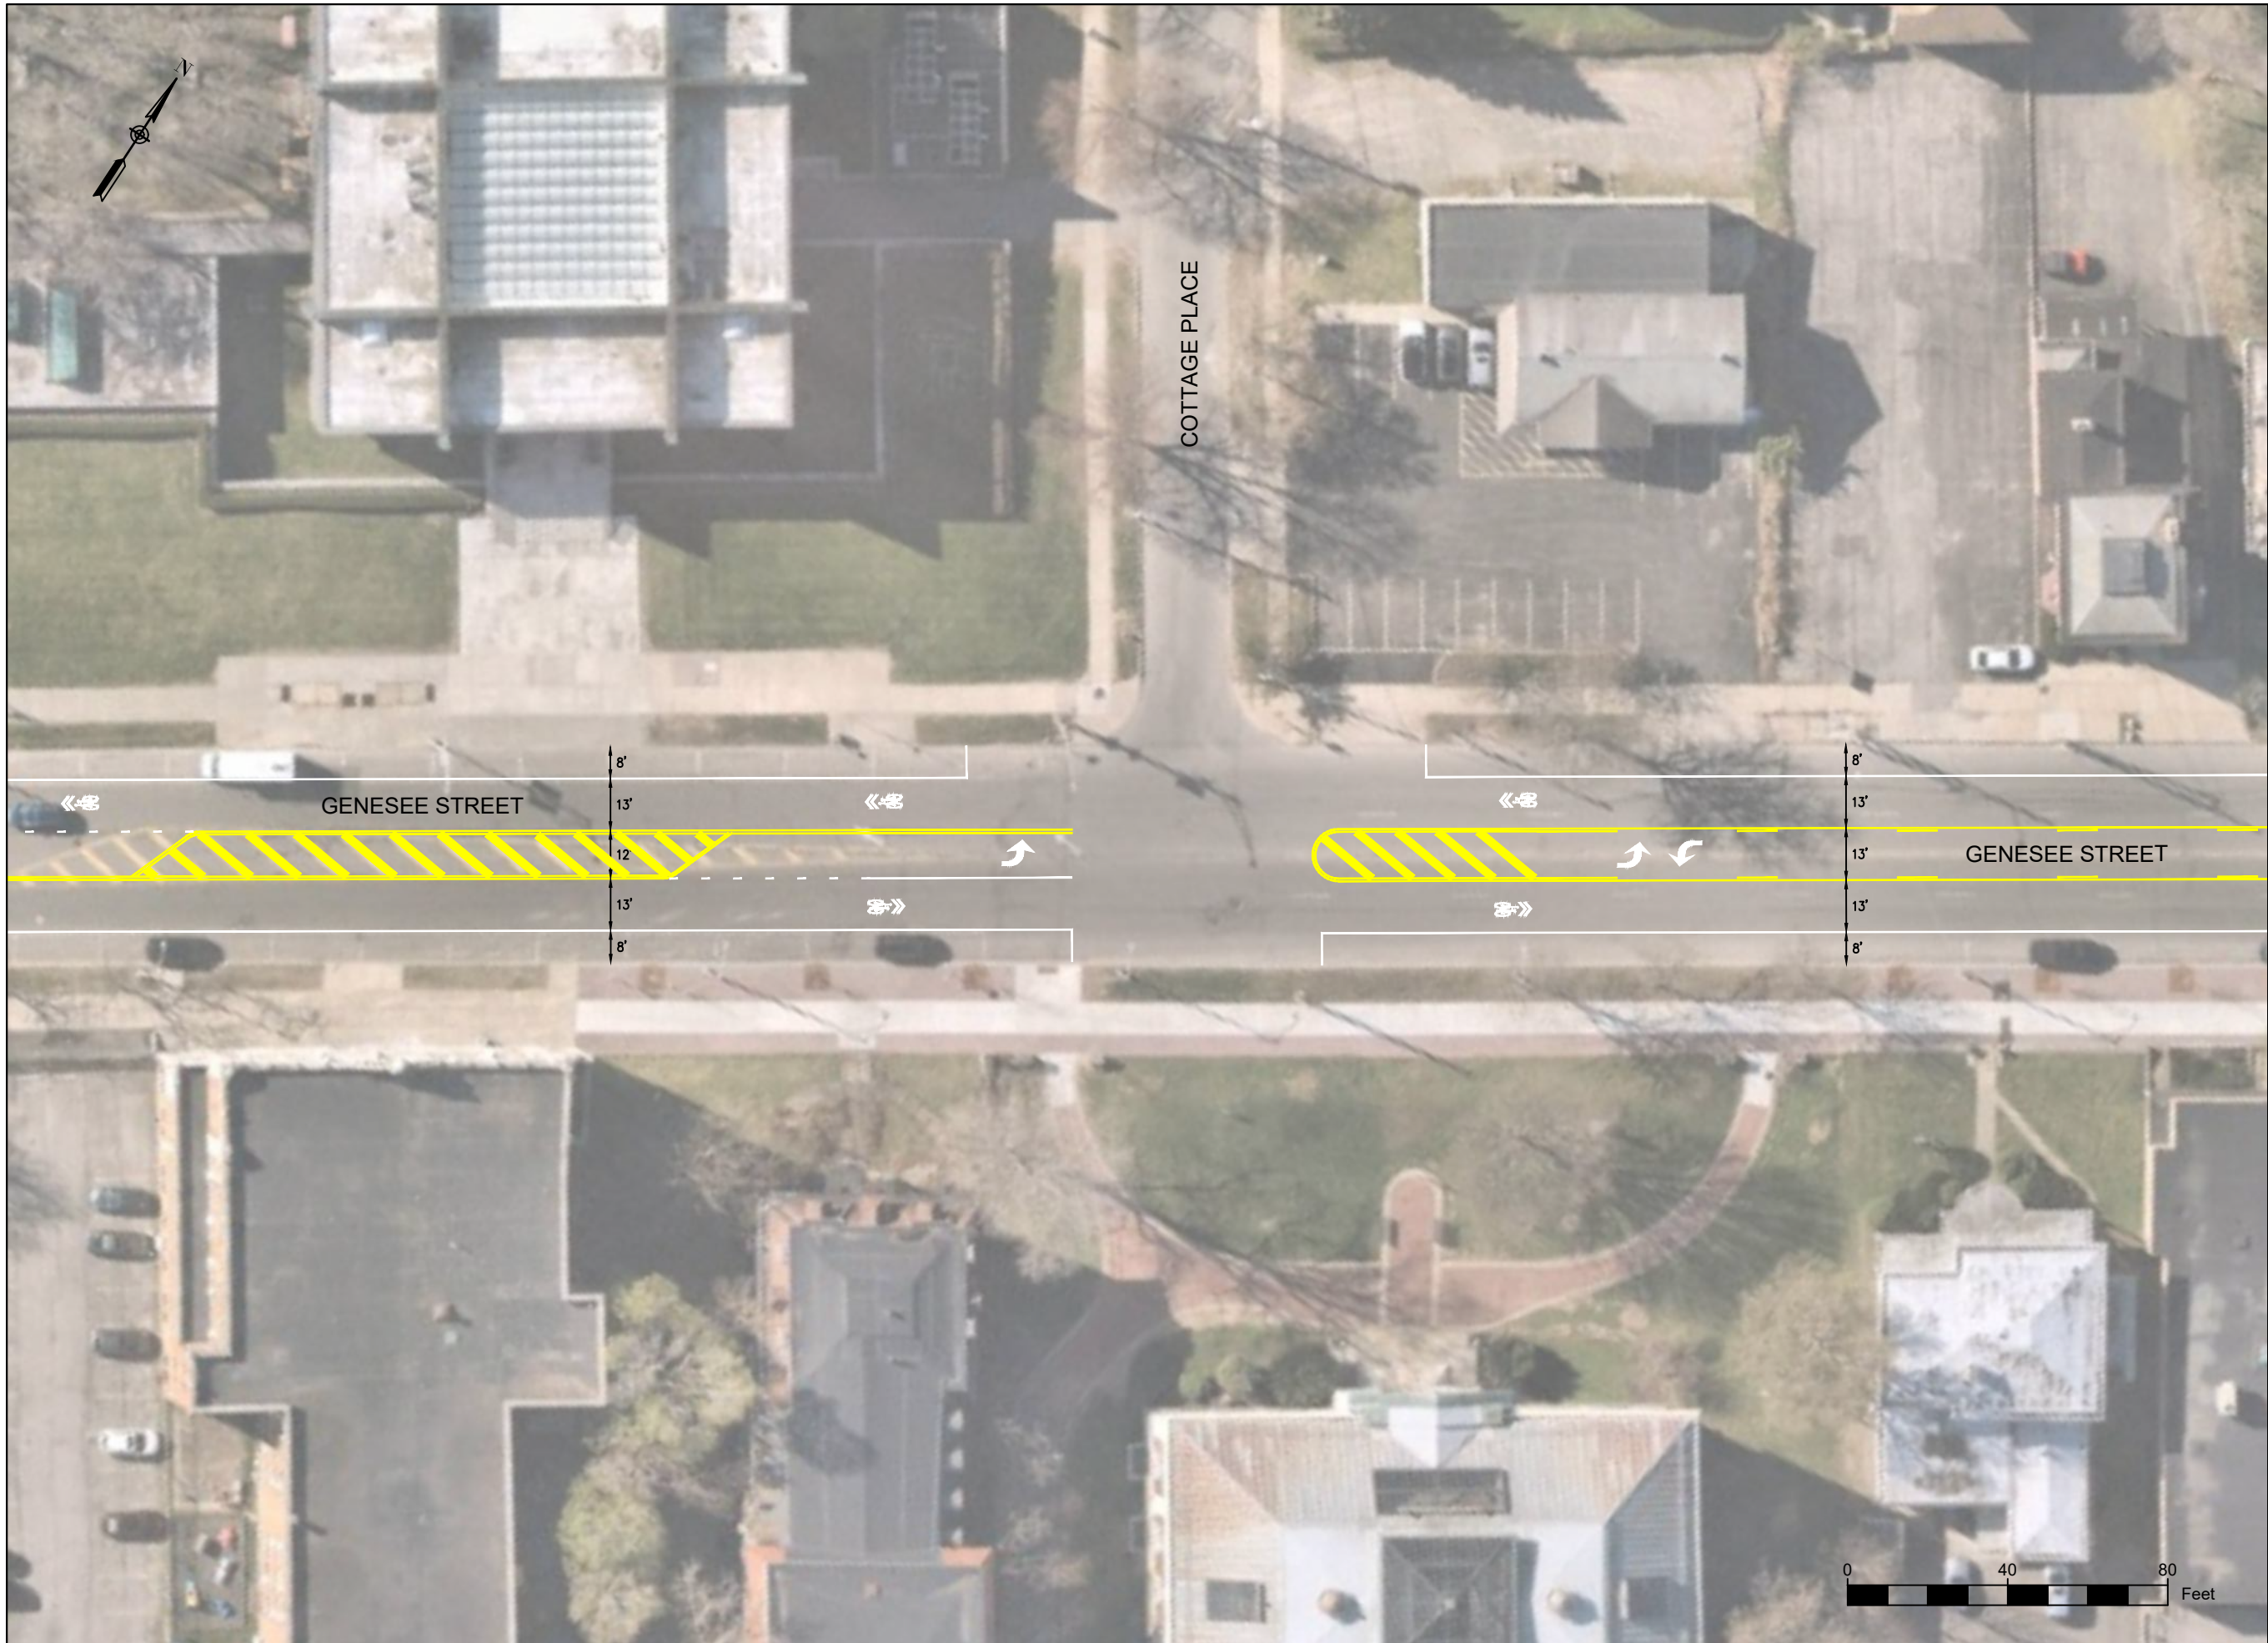

CITY OF UTICA
 ONEIDA COUNTY,
 NEW YORK

**GENESEE STREET ROAD DIET
 STRIPING PLAN**

PROJECT NO:	145.004.001
DATE:	FEBRUARY 2023
DRAWN BY:	SMG
DESIGNED BY:	KAW
CHECKED BY:	TEH
NO ALTERATION PERMITTED HEREON EXCEPT AS PROVIDED UNDER SECTION 7209 SUBDIVISION 2 OF THE NEW YORK EDUCATION LAW	

FIGURE 2



C&S Engineers, Inc.
 499 Col. Eileen Collins Blvd.
 Syracuse, New York 13212
 Phone: 315-455-2000
 Fax: 315-455-9667
 www.cscos.com




CITY OF UTICA
 ONEIDA COUNTY,
 NEW YORK

**GENESEE STREET ROAD DIET
 STRIPING PLAN**

PROJECT NO: 145.004.001
 DATE: FEBRUARY 2023
 DRAWN BY: SMG
 DESIGNED BY: KAW
 CHECKED BY: TEH

NO ALTERATION PERMITTED HEREON
 EXCEPT AS PROVIDED UNDER SECTION
 7209 SUBDIVISION 2 OF THE NEW YORK
 EDUCATION LAW

FIGURE 3

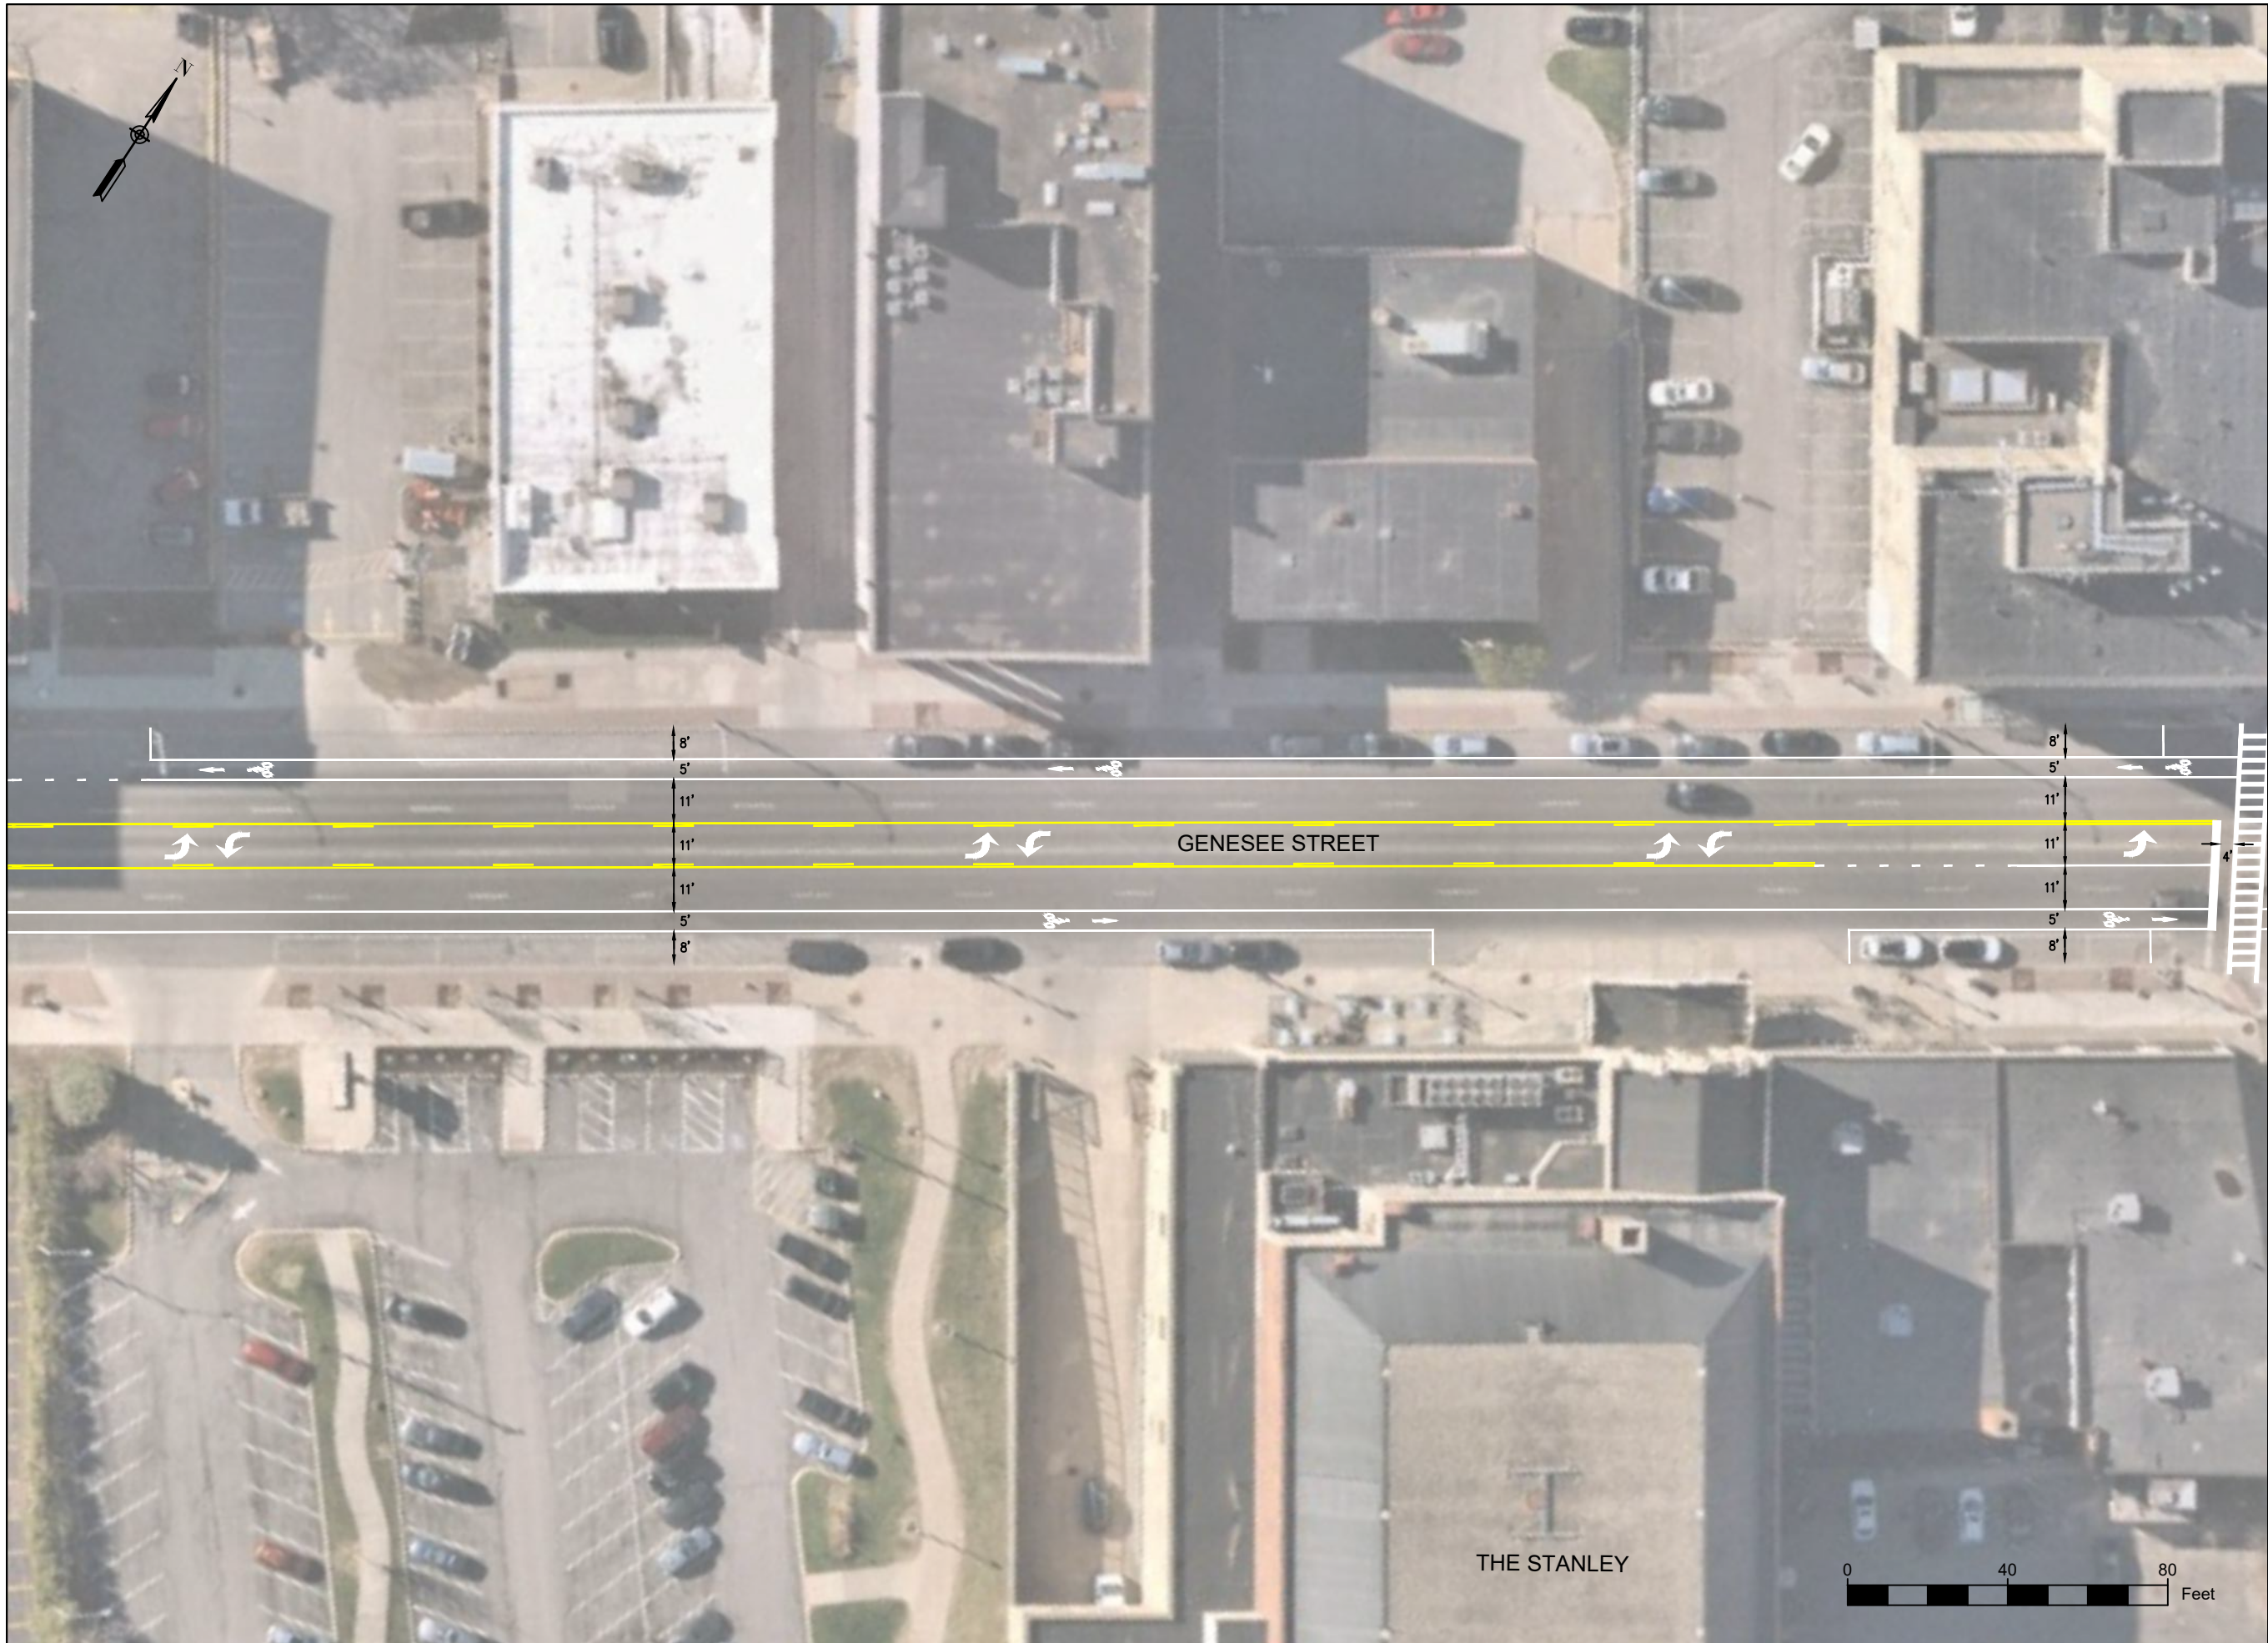

C&S Engineers, Inc.
 499 Col. Eileen Collins Blvd.
 Syracuse, New York 13212
 Phone: 315-455-2000
 Fax: 315-455-9667
 www.cscos.com




CITY OF UTICA
 ONEIDA COUNTY,
 NEW YORK

**GENESEE STREET ROAD DIET
 STRIPING PLAN**

PROJECT NO: 145.004.001
 DATE: FEBRUARY 2023
 DRAWN BY: SMG
 DESIGNED BY: KAW
 CHECKED BY: TEH

NO ALTERATION PERMITTED HEREON
 EXCEPT AS PROVIDED UNDER SECTION
 7209 SUBDIVISION 2 OF THE NEW YORK
 EDUCATION LAW

FIGURE 4

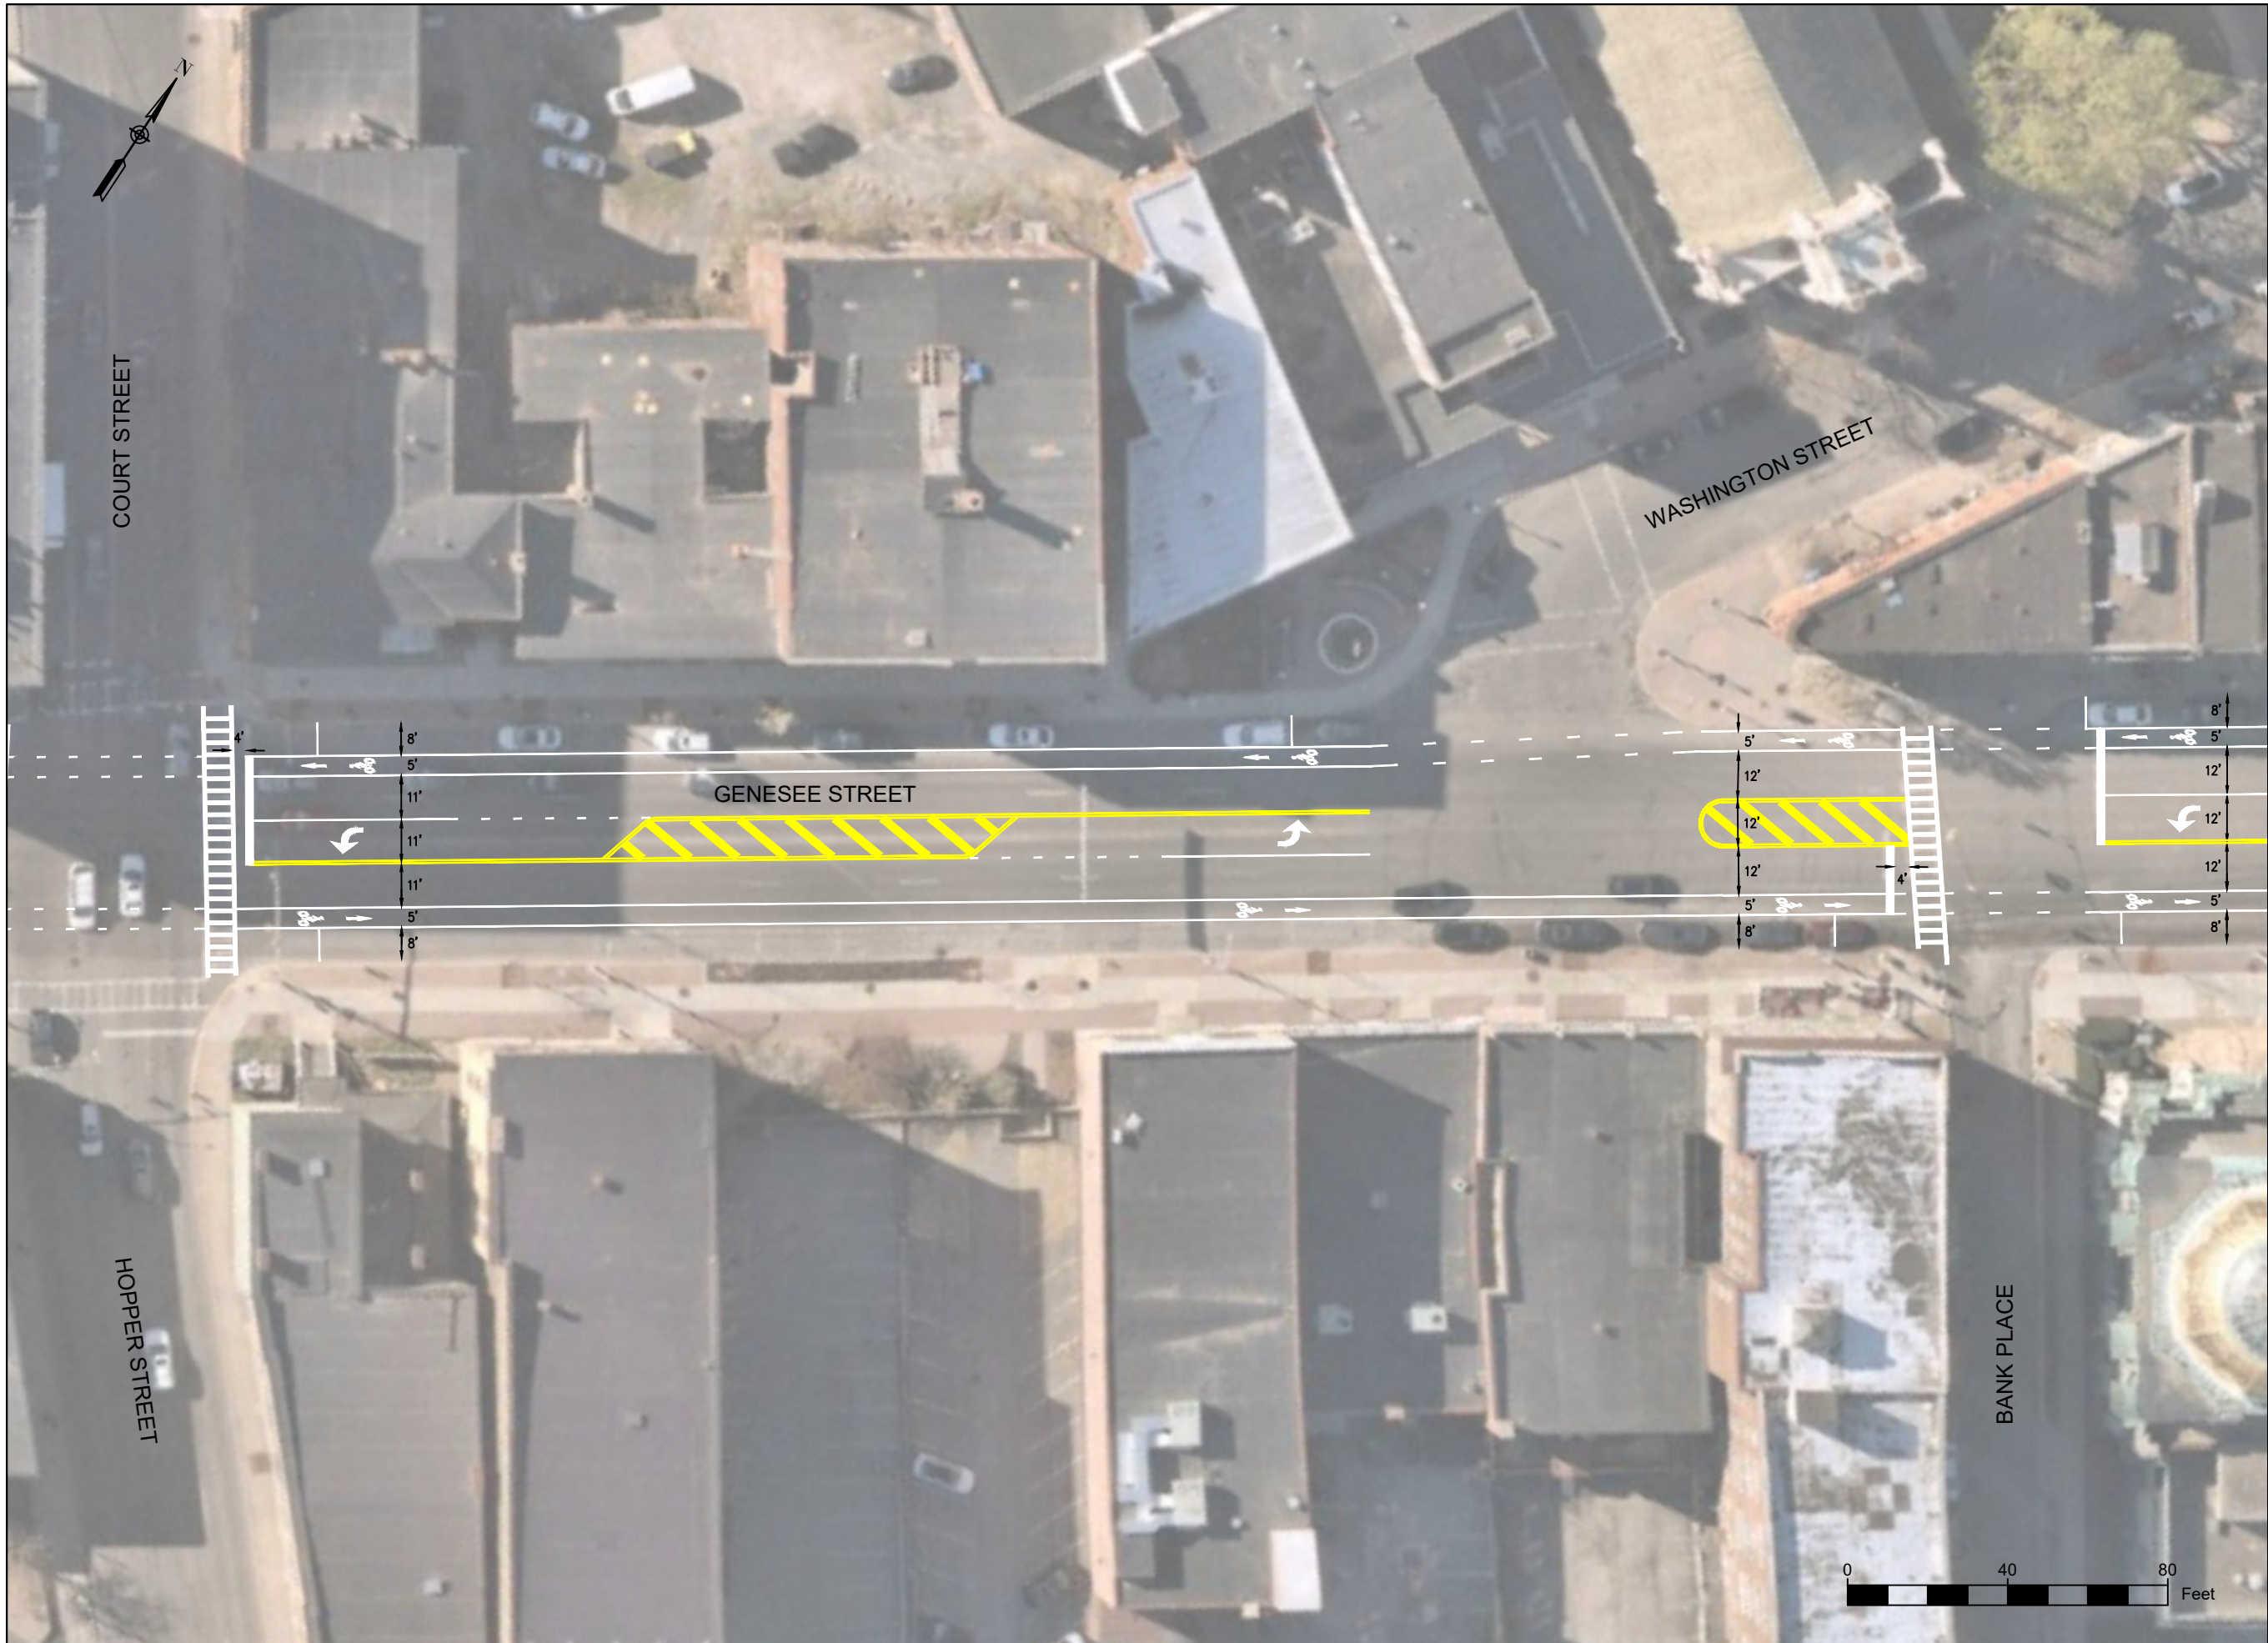


COURT STREET

WASHINGTON STREET

GENESEE STREET

HOPPER STREET

BANK PLACE

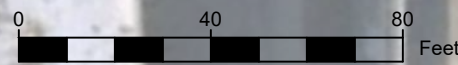

C&S Engineers, Inc.
 499 Col. Eileen Collins Blvd.
 Syracuse, New York 13212
 Phone: 315-455-2000
 Fax: 315-455-9667
 www.cscos.com




CITY OF UTICA
 ONEIDA COUNTY,
 NEW YORK

**GENESEE STREET ROAD DIET
 STRIPING PLAN**

PROJECT NO:	145.004.001
DATE:	FEBRUARY 2023
DRAWN BY:	SMG
DESIGNED BY:	KAW
CHECKED BY:	TEH

NO ALTERATION PERMITTED HEREON
 EXCEPT AS PROVIDED UNDER SECTION
 7209 SUBDIVISION 2 OF THE NEW YORK
 EDUCATION LAW

FIGURE 5

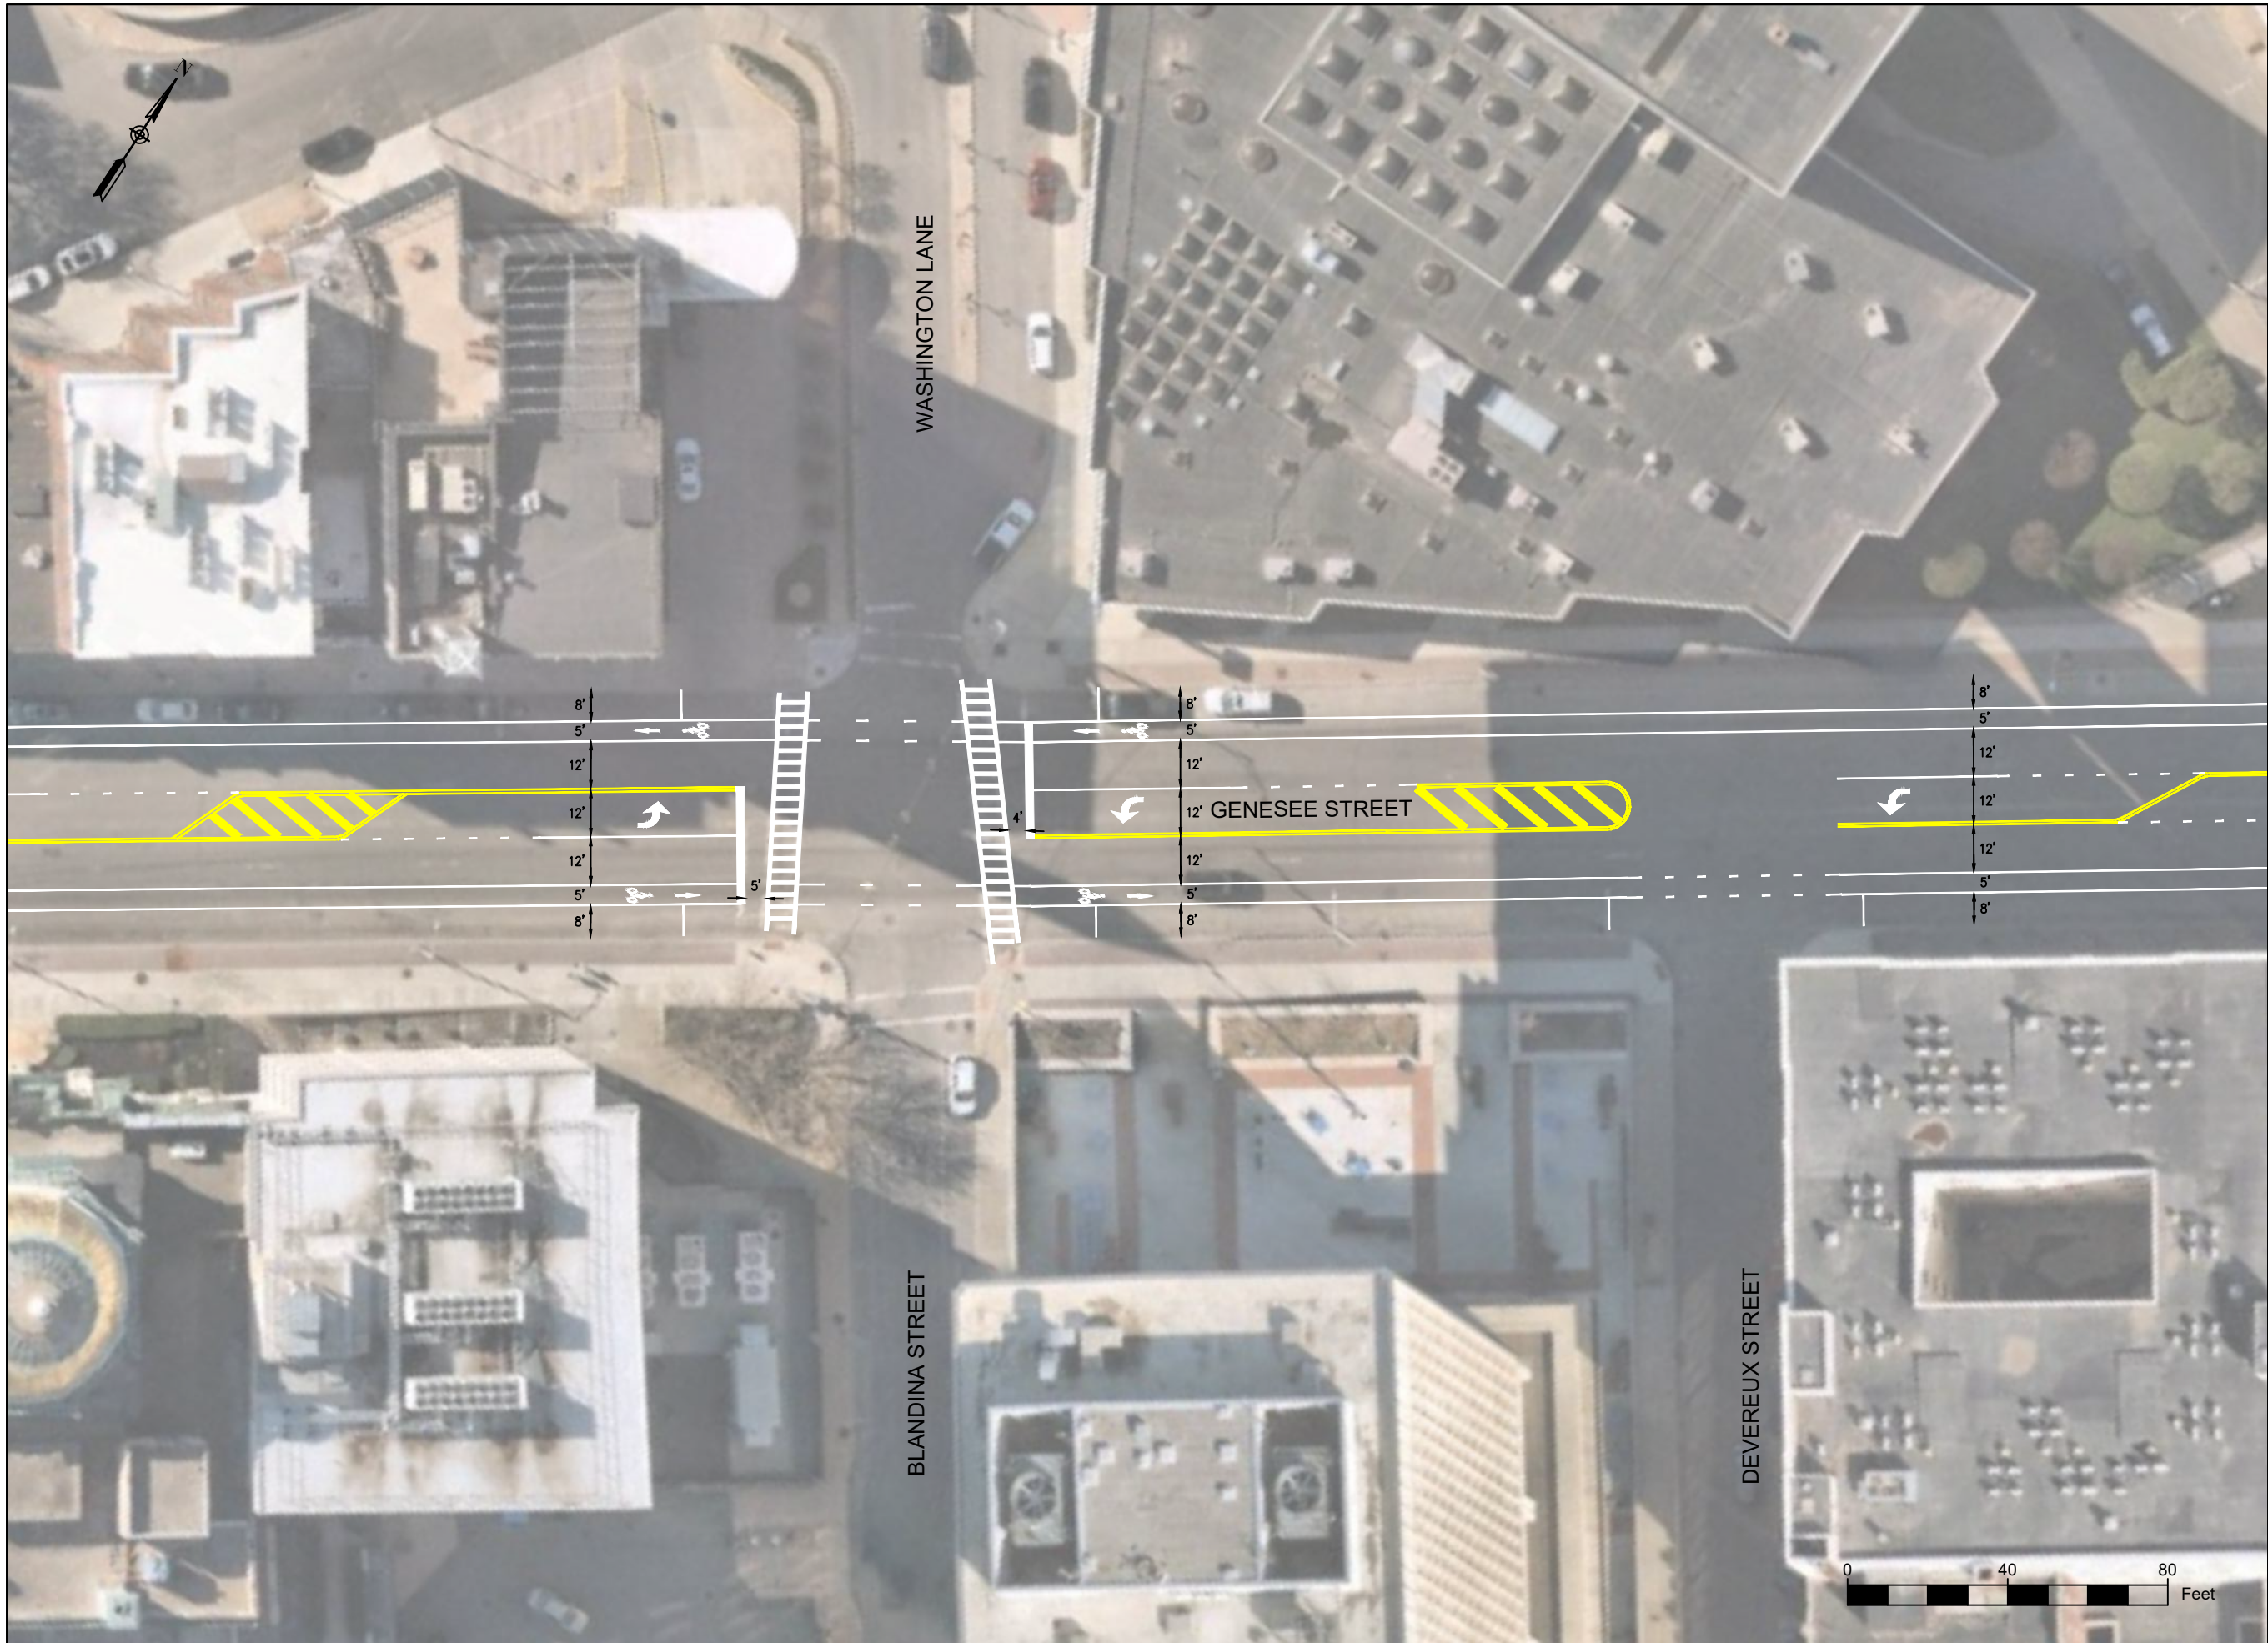

C&S Engineers, Inc.
 499 Col. Eileen Collins Blvd.
 Syracuse, New York 13212
 Phone: 315-455-2000
 Fax: 315-455-9667
 www.cscos.com




CITY OF UTICA
 ONEIDA COUNTY,
 NEW YORK

**GENESEE STREET ROAD DIET
 STRIPING PLAN**

PROJECT NO: 145.004.001
 DATE: FEBRUARY 2023
 DRAWN BY: SMG
 DESIGNED BY: KAW
 CHECKED BY: TEH

NO ALTERATION PERMITTED HEREON
 EXCEPT AS PROVIDED UNDER SECTION
 7209 SUBDIVISION 2 OF THE NEW YORK
 EDUCATION LAW

FIGURE 6

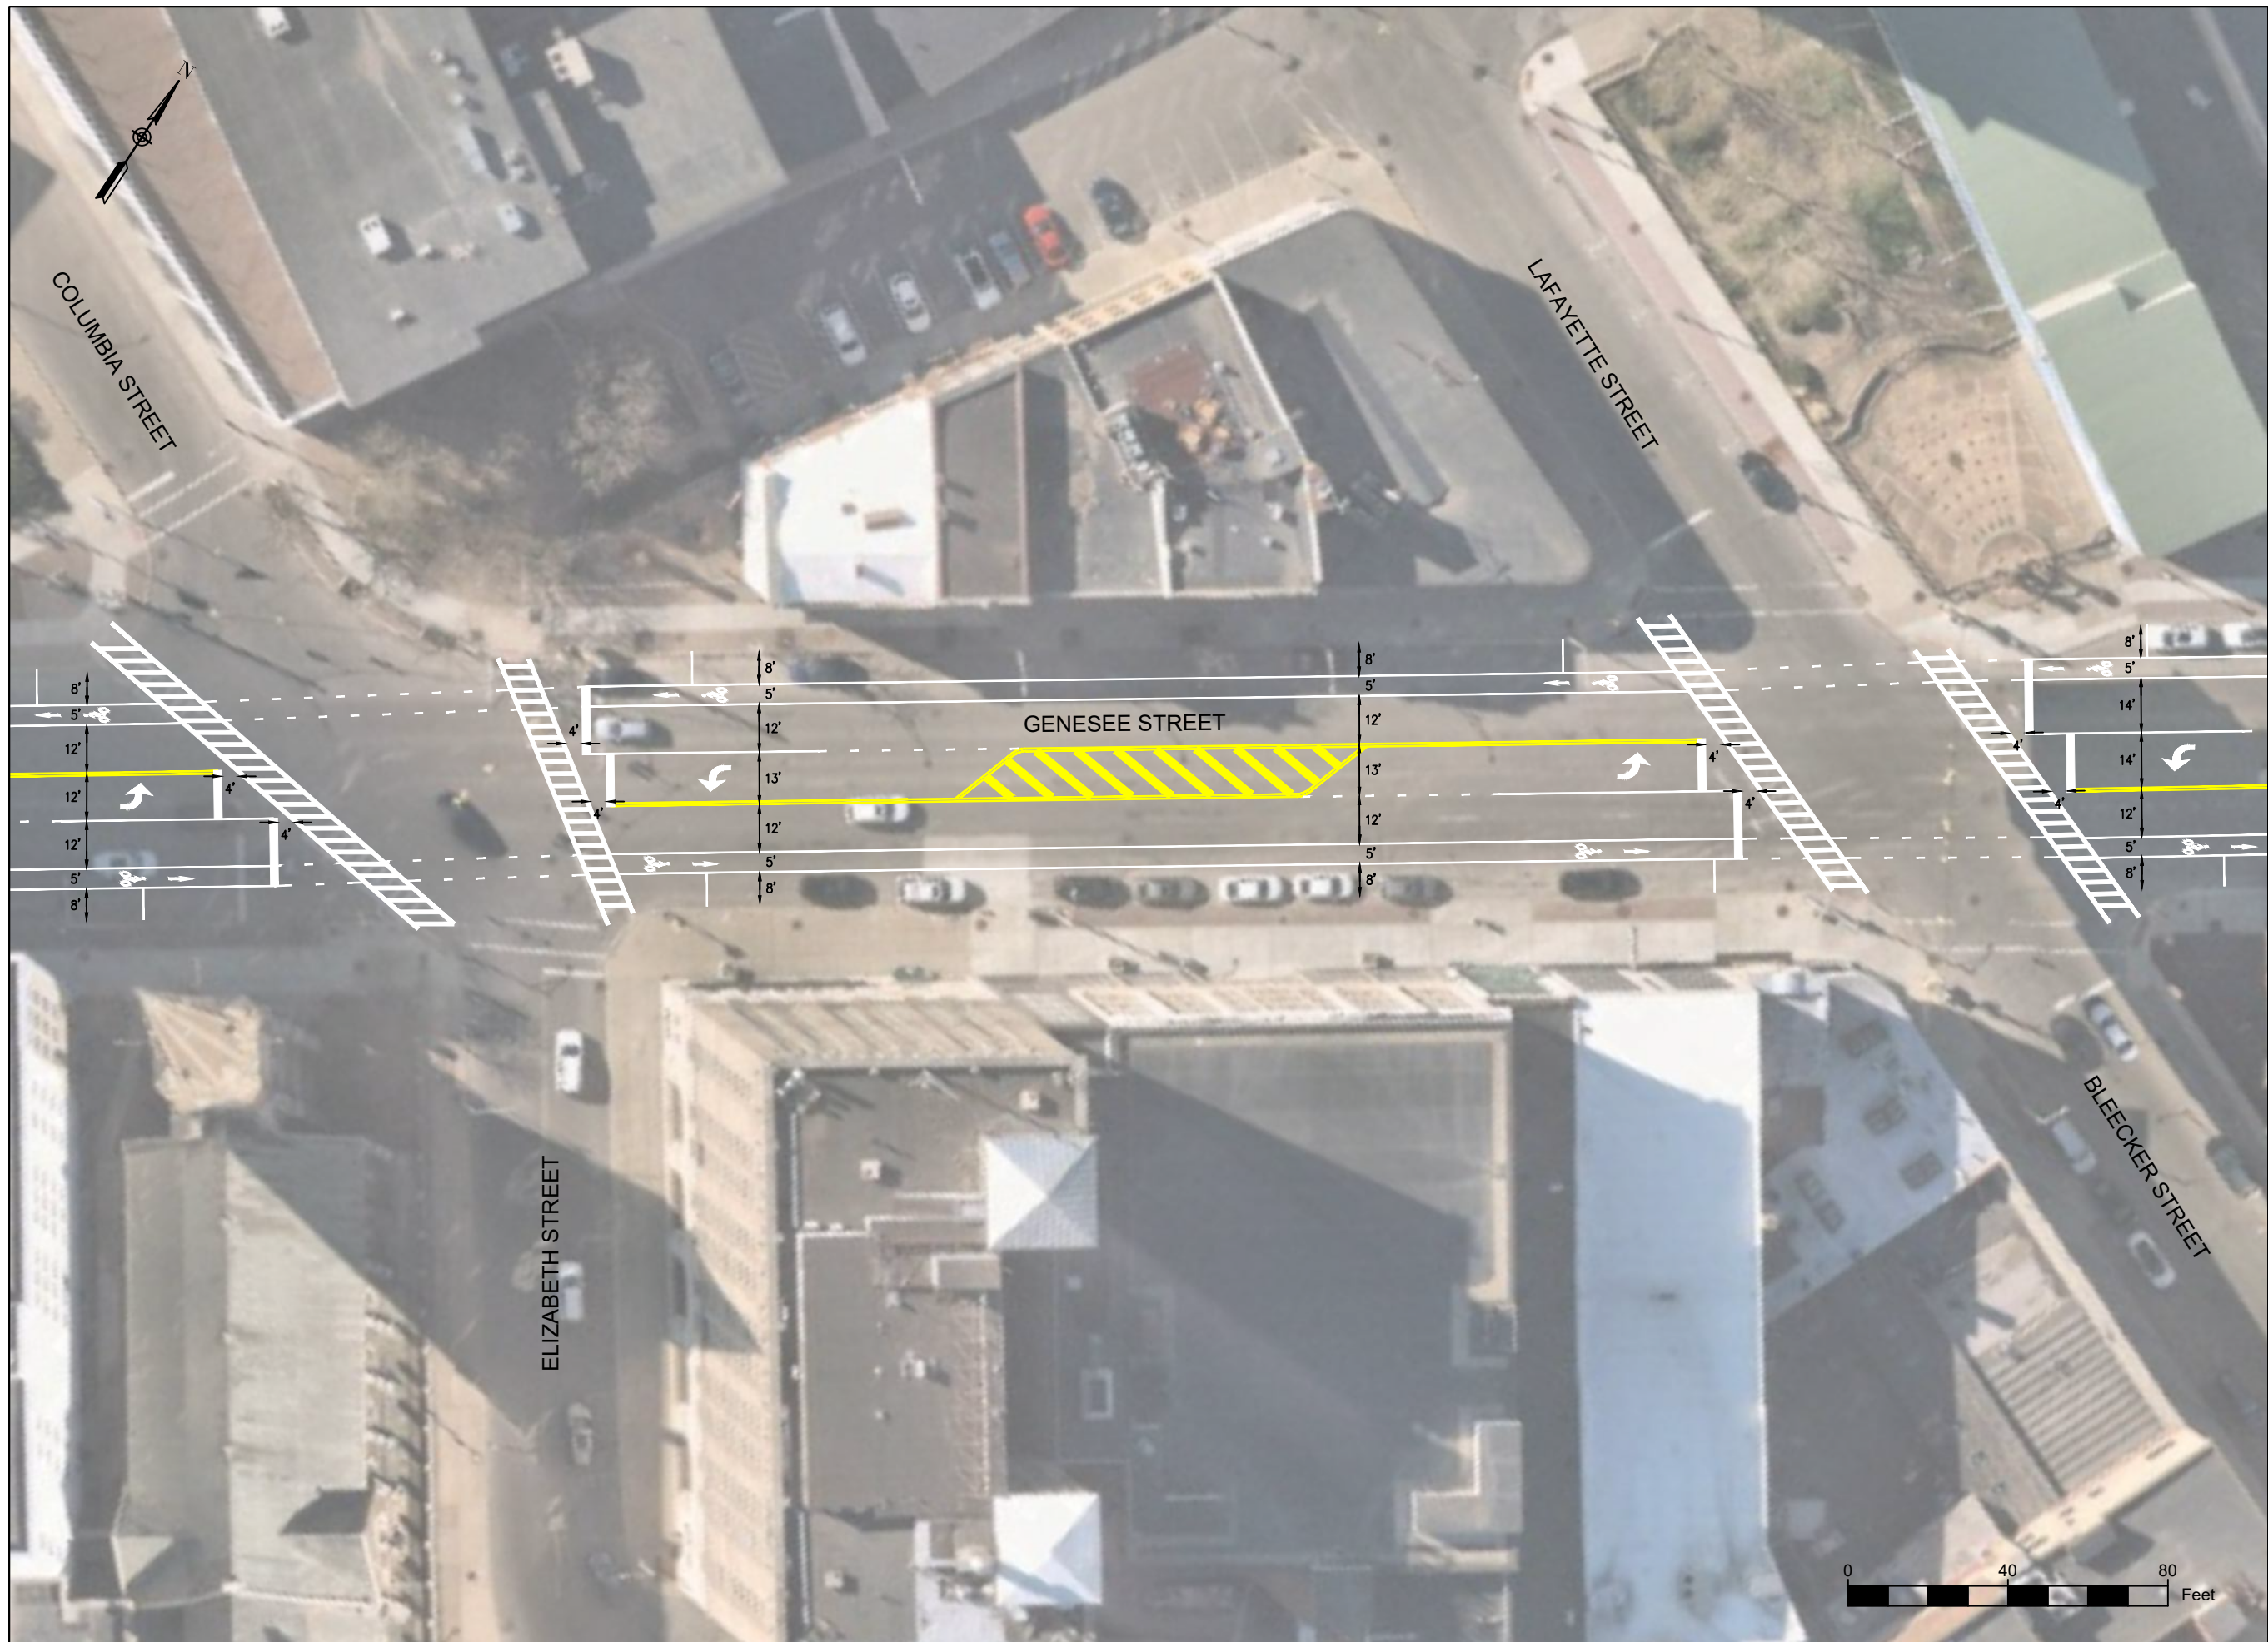

C&S Engineers, Inc.
 499 Col. Eileen Collins Blvd.
 Syracuse, New York 13212
 Phone: 315-455-2000
 Fax: 315-455-9667
 www.cscos.com




CITY OF UTICA
 ONEIDA COUNTY,
 NEW YORK

**GENESEE STREET ROAD DIET
 STRIPING PLAN**

PROJECT NO: 145.004.001
 DATE: FEBRUARY 2023
 DRAWN BY: SMG
 DESIGNED BY: KAW
 CHECKED BY: TEH

NO ALTERATION PERMITTED HEREON
 EXCEPT AS PROVIDED UNDER SECTION
 7209 SUBDIVISION 2 OF THE NEW YORK
 EDUCATION LAW

FIGURE 7

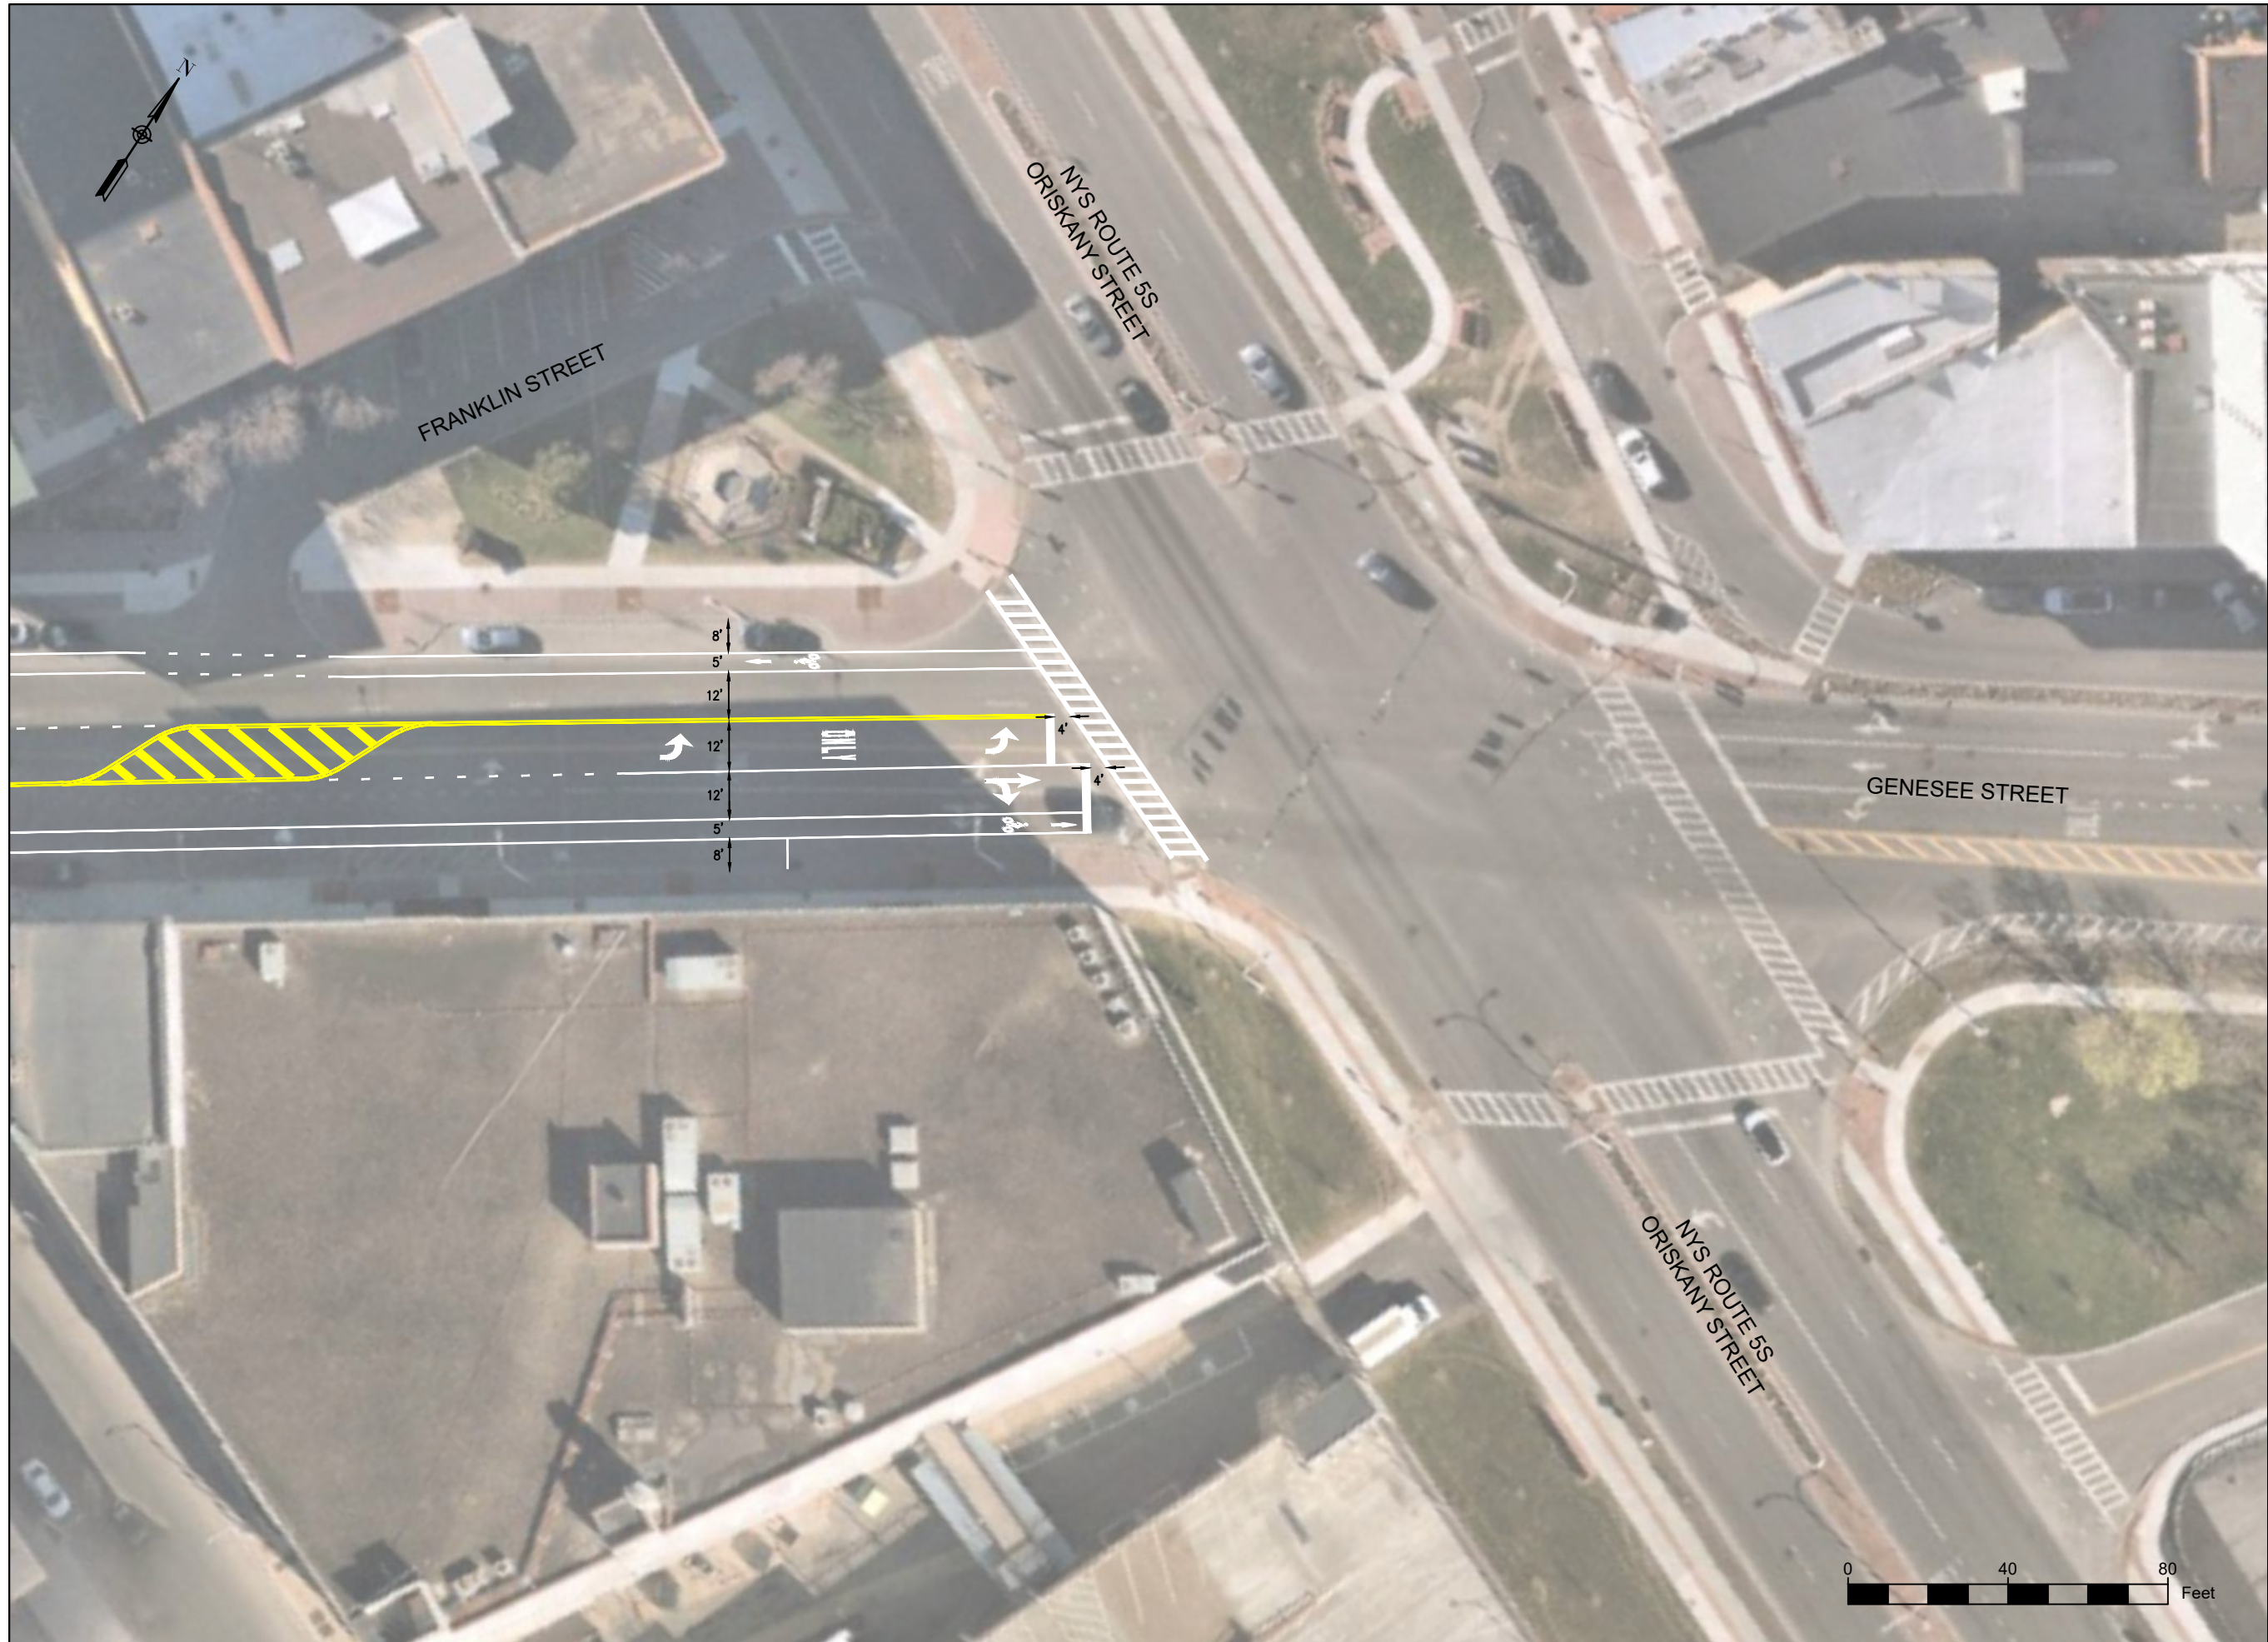

C&S Engineers, Inc.
 499 Col. Eileen Collins Blvd.
 Syracuse, New York 13212
 Phone: 315-455-2000
 Fax: 315-455-9667
 www.cscos.com



CITY OF UTICA
 ONEIDA COUNTY,
 NEW YORK

**GENESEE STREET ROAD DIET
 STRIPING PLAN**

PROJECT NO: 145.004.001
 DATE: FEBRUARY 2023
 DRAWN BY: SMG
 DESIGNED BY: KAW
 CHECKED BY: TEH

NO ALTERATION PERMITTED HEREON
 EXCEPT AS PROVIDED UNDER SECTION
 7209 SUBDIVISION 2 OF THE NEW YORK
 EDUCATION LAW

FIGURE 8